




LOWER LEVEL
INT: 1745 ft²
EXT: 118 ft²

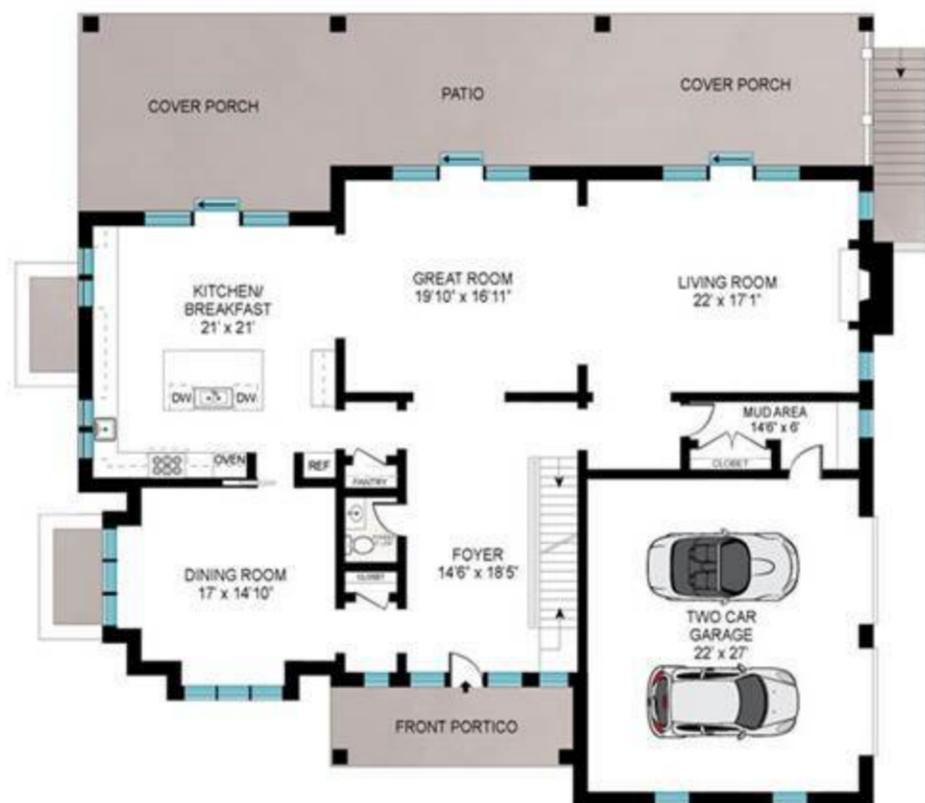

FIRST FLOOR
INT: 2207 ft²
EXT: 926 ft²




SECOND FLOOR
INT: 2402 ft²
EXT: 516 ft²

TOTAL INT: 6354 ft²
TOTAL EXT: 1560 ft²

Scale in feet. Indicative only. Dimensions are approximate. All information contained herein is gathered from sources we believe to be reliable. However, we cannot guarantee its accuracy and interested persons should rely on their own inquiries.

1258 Town Line Road, Sagaponack

SAUNDERS
A HIGHER FORM OF REALTY

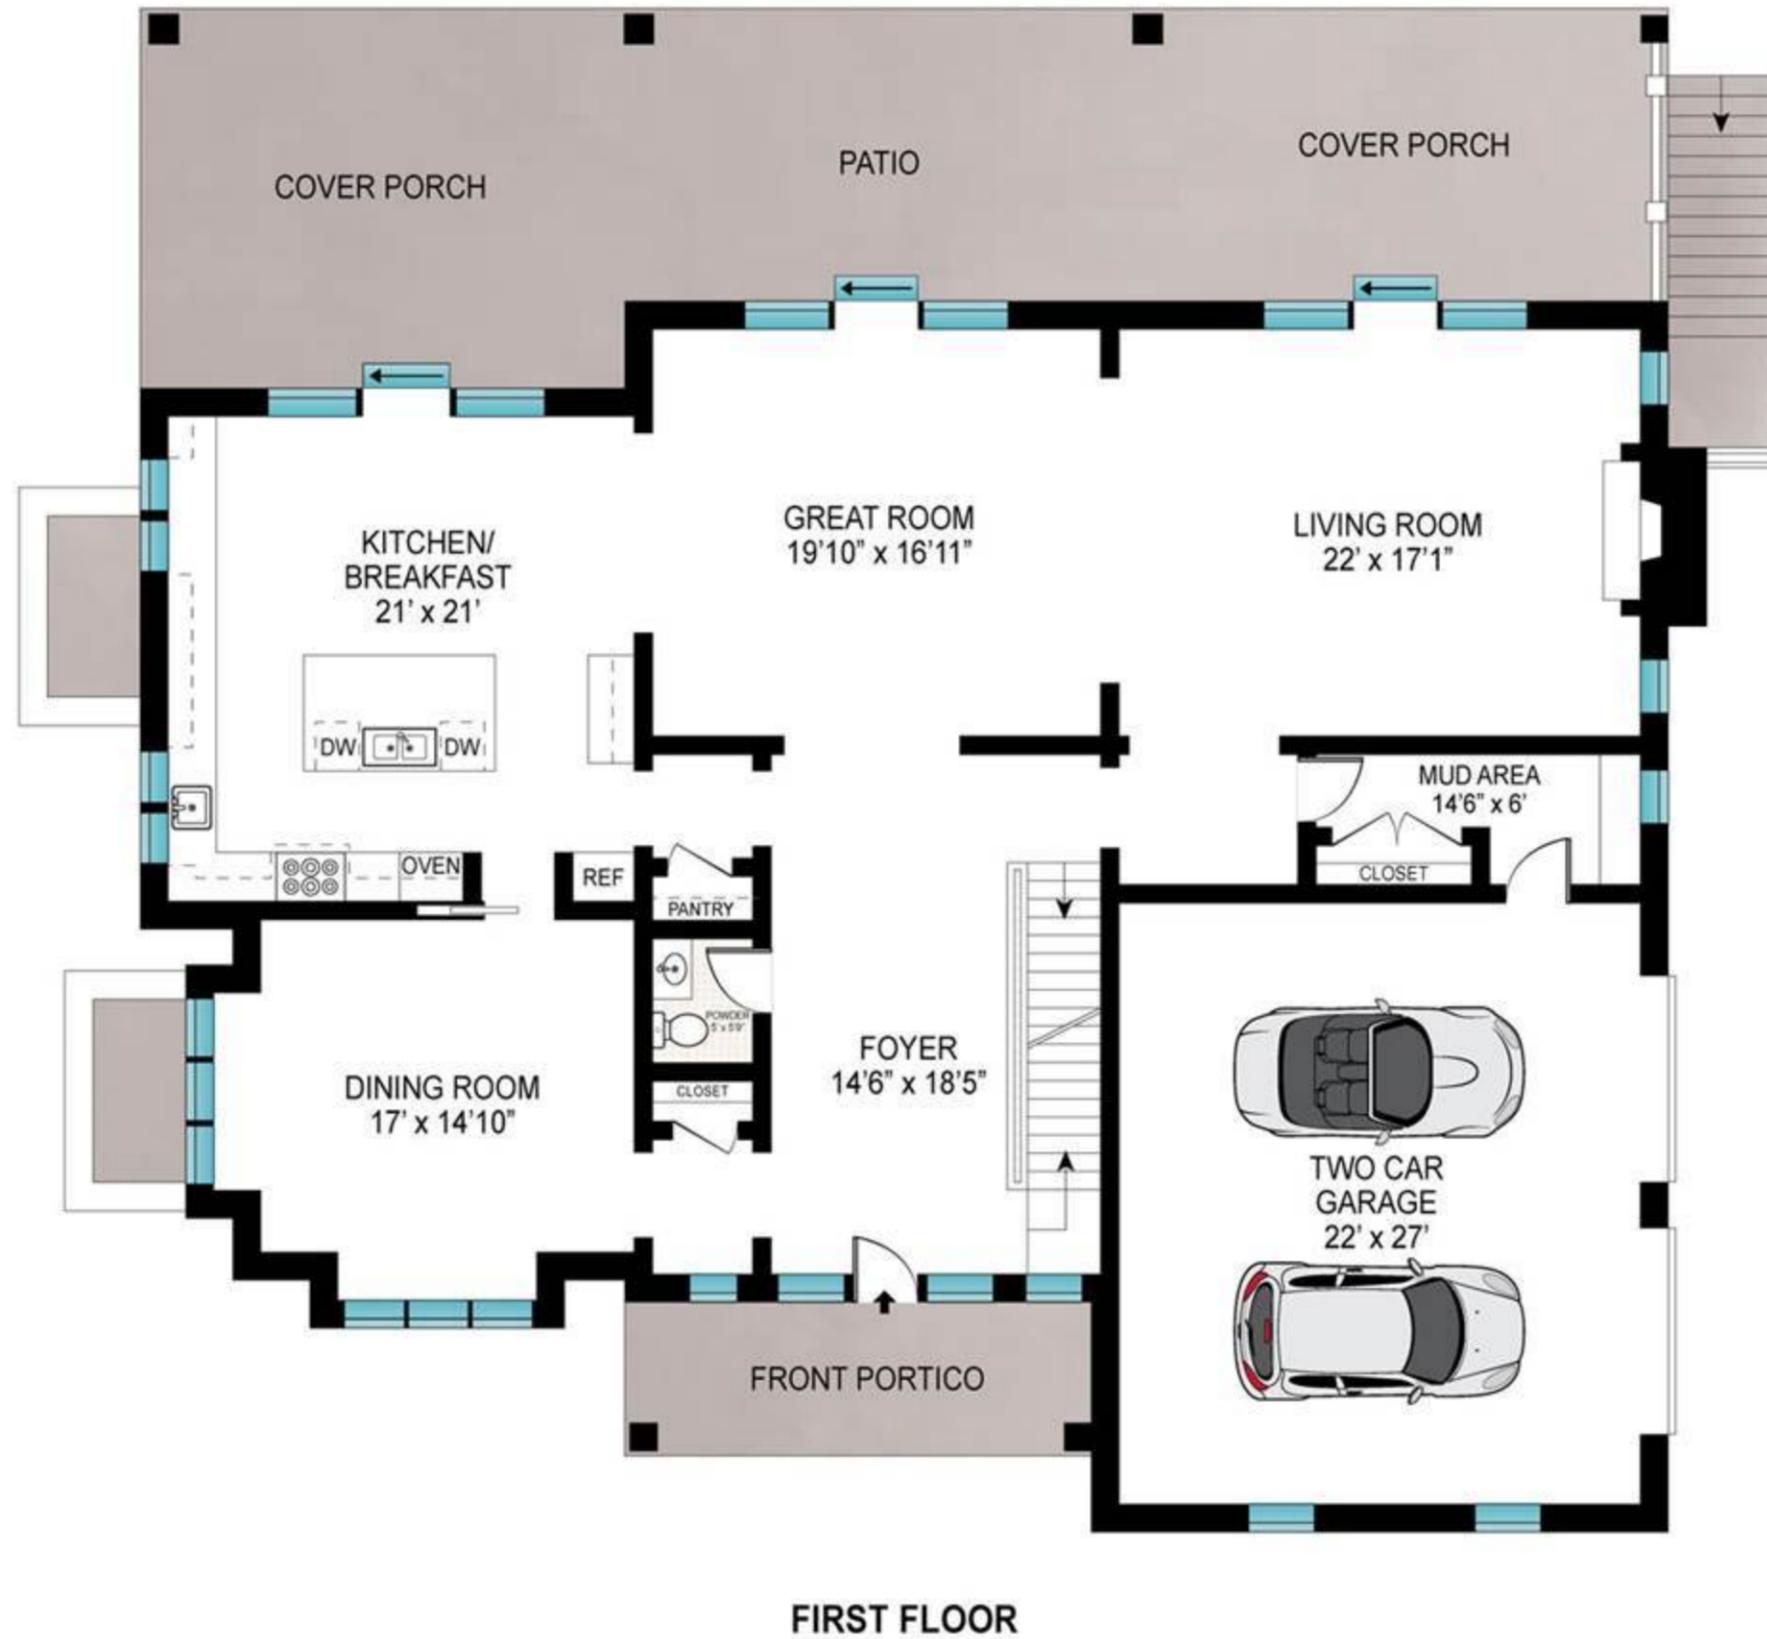

INT: 2207 ft²
 EXT: 926 ft²

Scale in feet. Indicative only. Dimensions are approximate. All information contained herein is gathered from sources we believe to be reliable. However, we cannot guarantee its accuracy and interested persons should rely on their own inquiries.

1258 Town Line Road, Sagaponack

SAUNDERS
 A HIGHER FORM OF REALTY



INT: 2402 ft²
 EXT: 516 ft²

Scale in feet. Indicative only. Dimensions are approximate. All information contained herein is gathered from sources we believe to be reliable. However, we cannot guarantee its accuracy and interested persons should rely on their own inquiries.

1258 Town Line Road, Sagaponack

SAUNDERS
 A HIGHER FORM OF REALTY



LOWER LEVEL

INT: 1745 ft²

EXT: 118 ft²

Scale in feet. Indicative only. Dimensions are approximate. All information contained herein is gathered from sources we believe to be reliable. However, we cannot guarantee its accuracy and interested persons should rely on their own inquiries.

1258 Town Line Road, Sagaponack

SAUNDERS
A HIGHER FORM OF REALTY