


BASEMENT: 1870 ft²

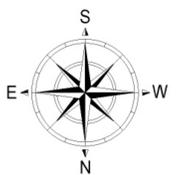


Scale in feet. Indicative only. Dimensions are approximate. All information contained herein is gathered from sources we believe to be reliable. However, we cannot guarantee its accuracy and interested persons should rely on their own inquiries.

370 Great Plains Road, Southampton

SAUNDERS
A HIGHER FORM OF REALTY



1ST FLOOR: 2,271 ft²
 GARAGE: 564 ft²

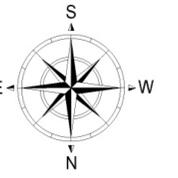

Scale in feet. Indicative only. Dimensions are approximate. All information contained herein is gathered from sources we believe to be reliable. However, we cannot guarantee its accuracy and interested persons should rely on their own inquiries.


370 Great Plains Road, Southampton

SAUNDERS
 A HIGHER FORM OF REALTY



SECOND FLOOR


2ND FLOOR: 2,325 ft²

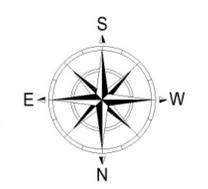

Scale in feet. Indicative only. Dimensions are approximate. All information contained herein is gathered from sources we believe to be reliable. However, we cannot guarantee its accuracy and interested persons should rely on their own inquiries.

370 Great Plains Road, Southampton

SAUNDERS
A HIGHER FORM OF REALTY

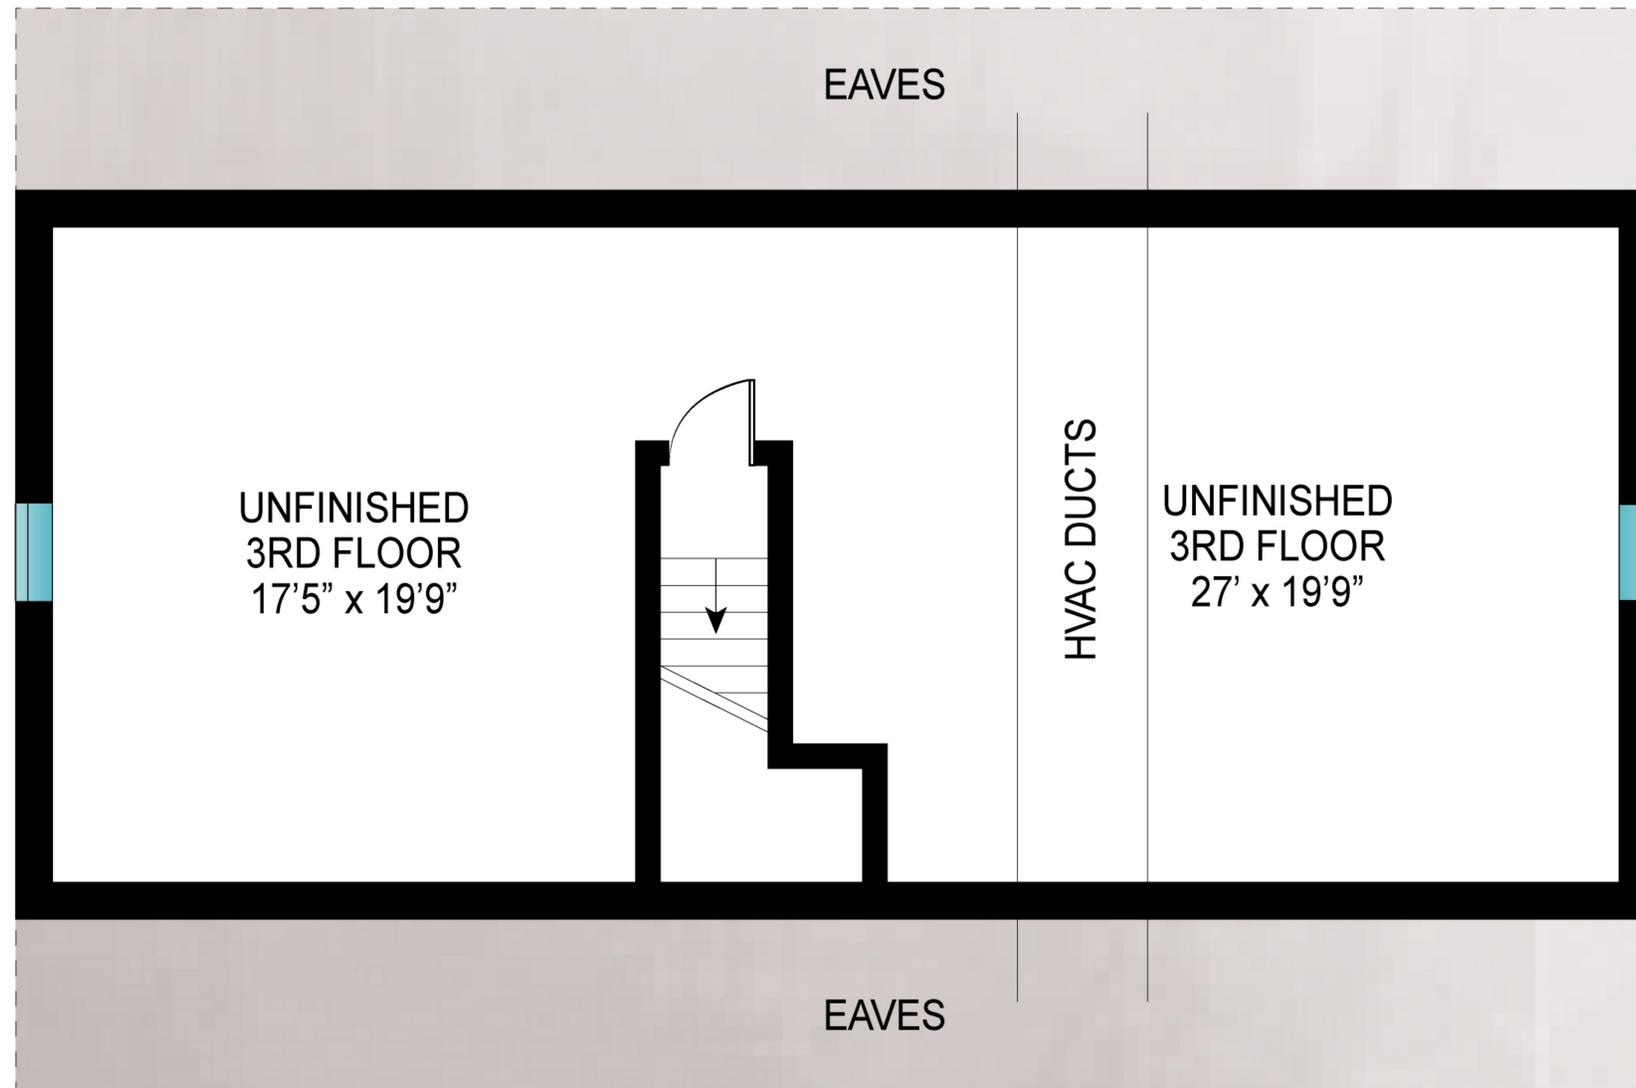

THIRD FLOOR

3RD FLOOR: 920 ft²



Scale in feet. Indicative only. Dimensions are approximate. All information contained herein is gathered from sources we believe to be reliable. However, we cannot guarantee its accuracy and interested persons should rely on their own inquiries.

370 Great Plains Road, Southampton

SAUNDERS
A HIGHER FORM OF REALTY